


**REZONING**  
Description from RA to UR

Part of the SE  $\frac{1}{4}$  of the NW  $\frac{1}{4}$  of Section 10, Township 06 North, Range 08 East, City of Verona, Dane County, Wisconsin, described more particularly as follows:

Beginning at the West  $\frac{1}{4}$  corner of Section 10, aforesaid; thence S88°41'31"E along the South line of the NW  $\frac{1}{4}$ , aforesaid, 1322.86 feet to the SW corner of the SE  $\frac{1}{4}$  of said NW  $\frac{1}{4}$ ; thence N00°35'23"E along the West line of said SE  $\frac{1}{4}$ , 830.51 feet to the Point of Beginning; thence N00°35'23"E along said West line, 485.33 feet to the North line of said SE  $\frac{1}{4}$ ; thence S88°50'39"E along said North line, 633.32 feet; thence S01°09'21"E, 243.17 to a point of curve; thence 313.96 feet along a curve to the left having a radius of 500.00 feet, whose chord bears S16°49'59"E, 1056.48 feet; thence S64°56'48"W, 112.36 feet; thence N68°00'51"W, 320.93 feet; thence N89°24'37"W, 302.66 feet; thence S65°20'46"W, 22.76 feet to the West line of said SE  $\frac{1}{4}$  and the Point of Beginning.

Parcel contains 327,615 square feet or 7.521 acres.

File: i:\2017\177777\DWG\Survey - Exhibits\177777 Exhibit-Reszone.dwg Layout: 8.5x11 Reszone - UR User: colsen Plotted: Sep 05, 2019 - 9:41am

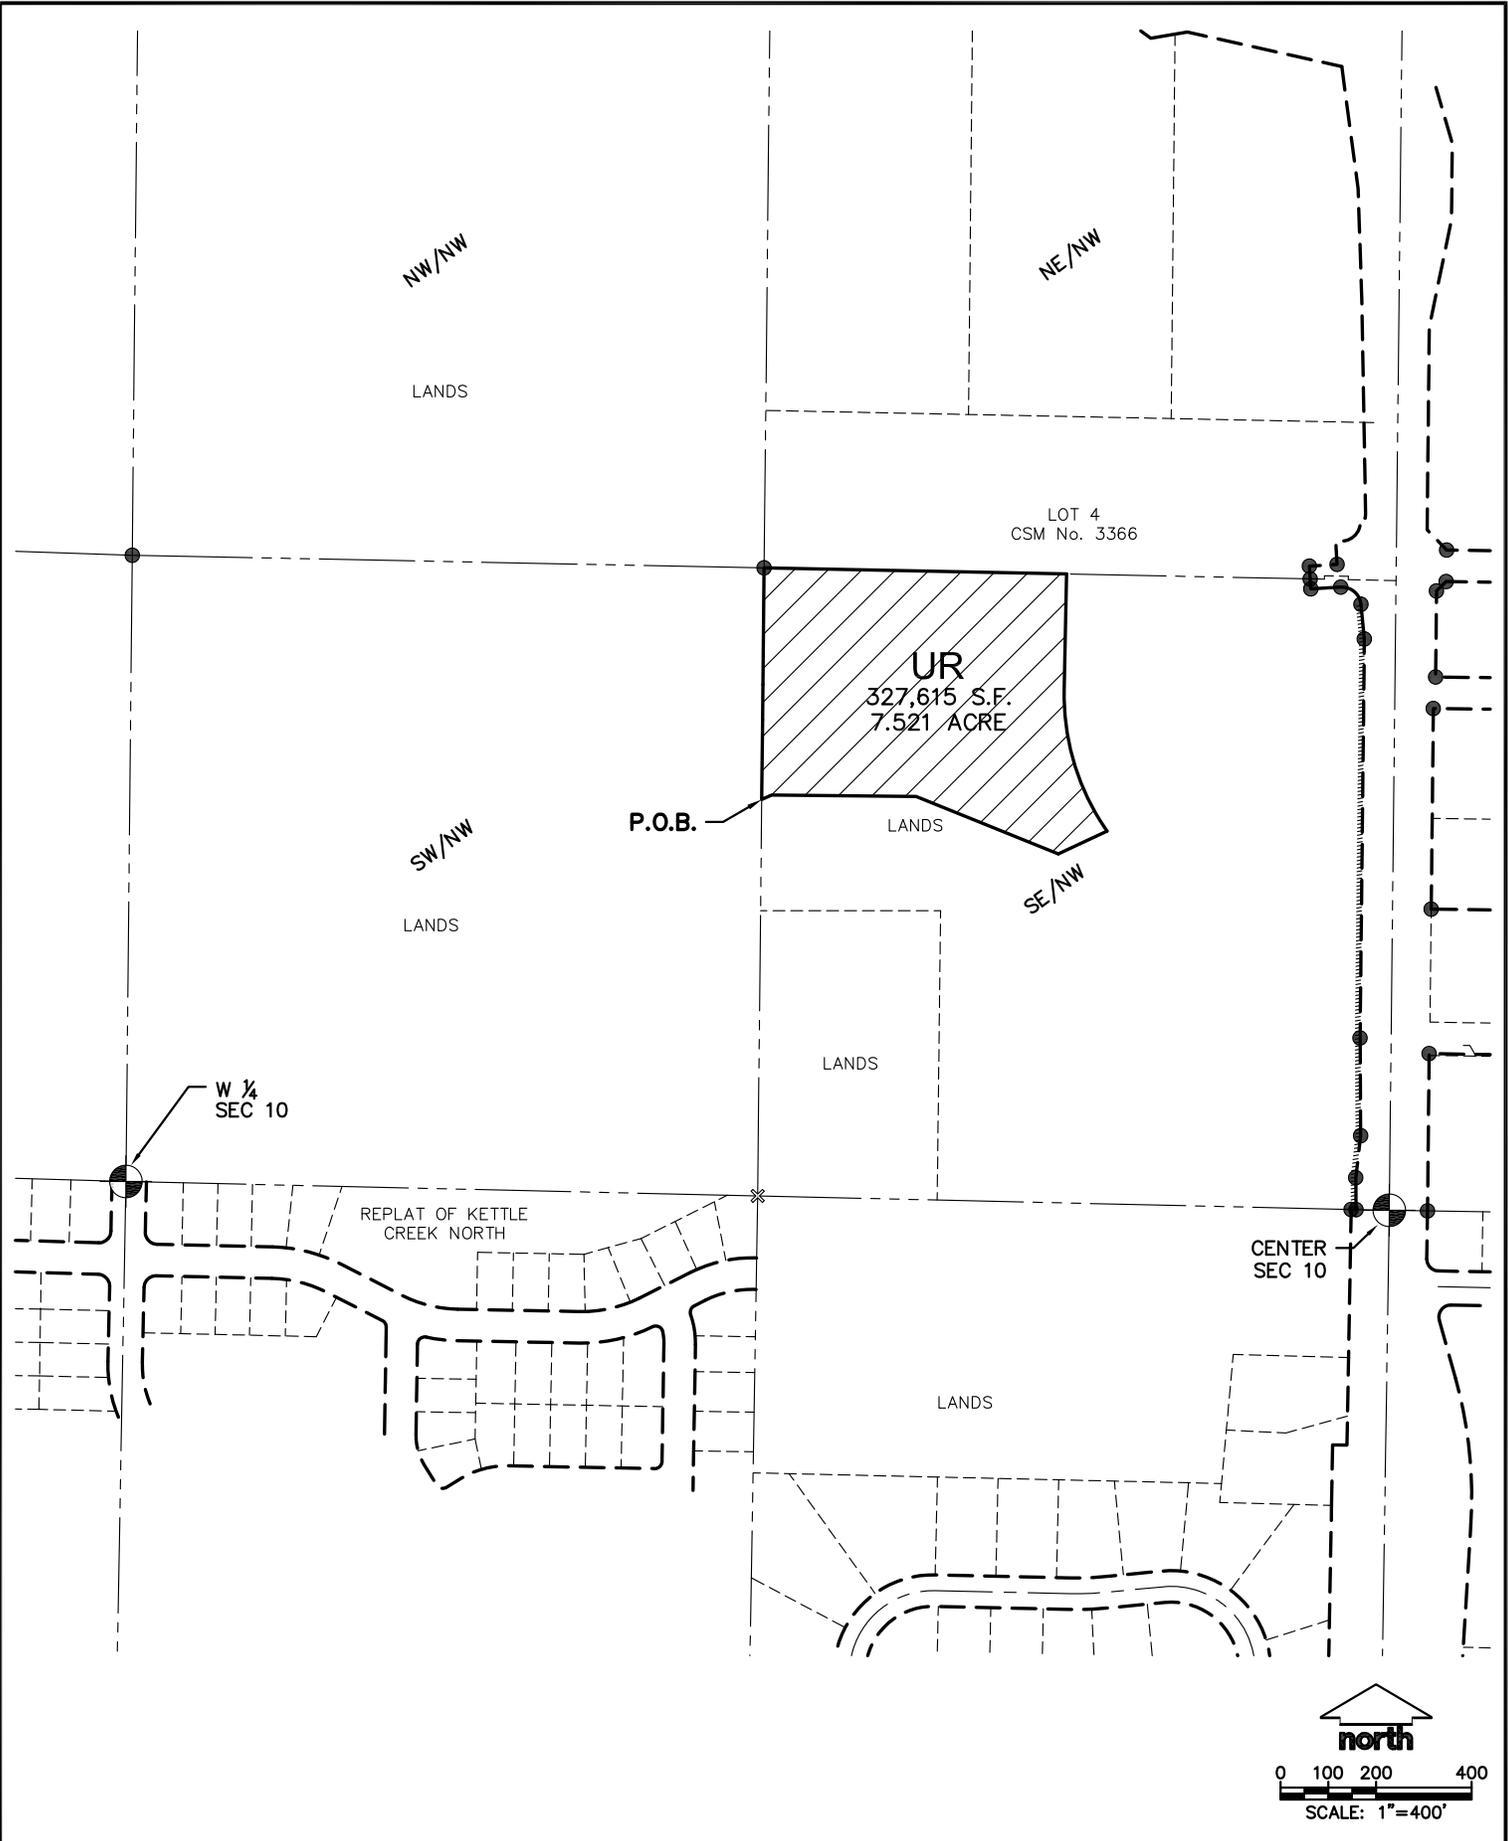

**JSD** Professional Services, Inc.  
 Engineers • Surveyors • Planners

MADISON REGIONAL OFFICE  
 161 HORIZON COURT  
 VERONA, WISCONSIN 53593  
 (608)848-5060 PHONE | (608)848-2255 FAX

[www.jsdinc.com](http://www.jsdinc.com)

PROJECT:  
**WHISPERING COVES**

CITY OF VERONA, DANE COUNTY, WI

SHEET TITLE:  
**REZONING EXHIBIT  
 FROM RA TO UR**

JSD PROJECT NUMBER:  
**17-7777**

DRAWN BY: CJO    CHECKED BY: TJB

DATE:  
**05 SEPTEMBER 2019**

SHEET NUMBER:  
**1**